




SECTION A-A

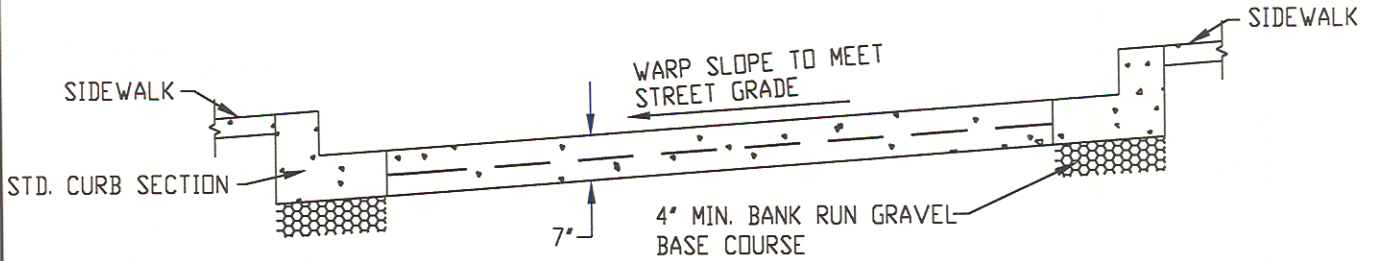

SECTION B-B

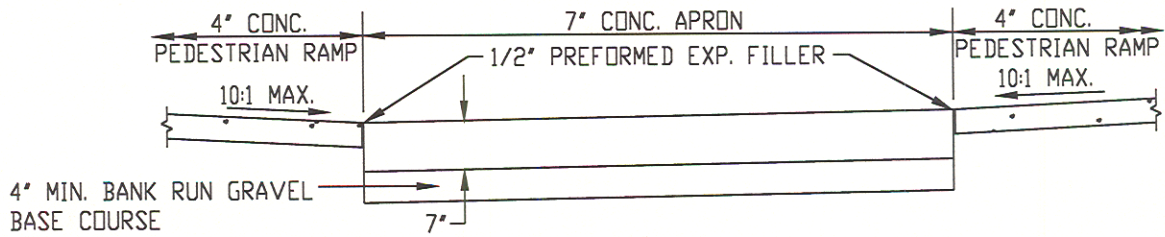

SECTION C-C

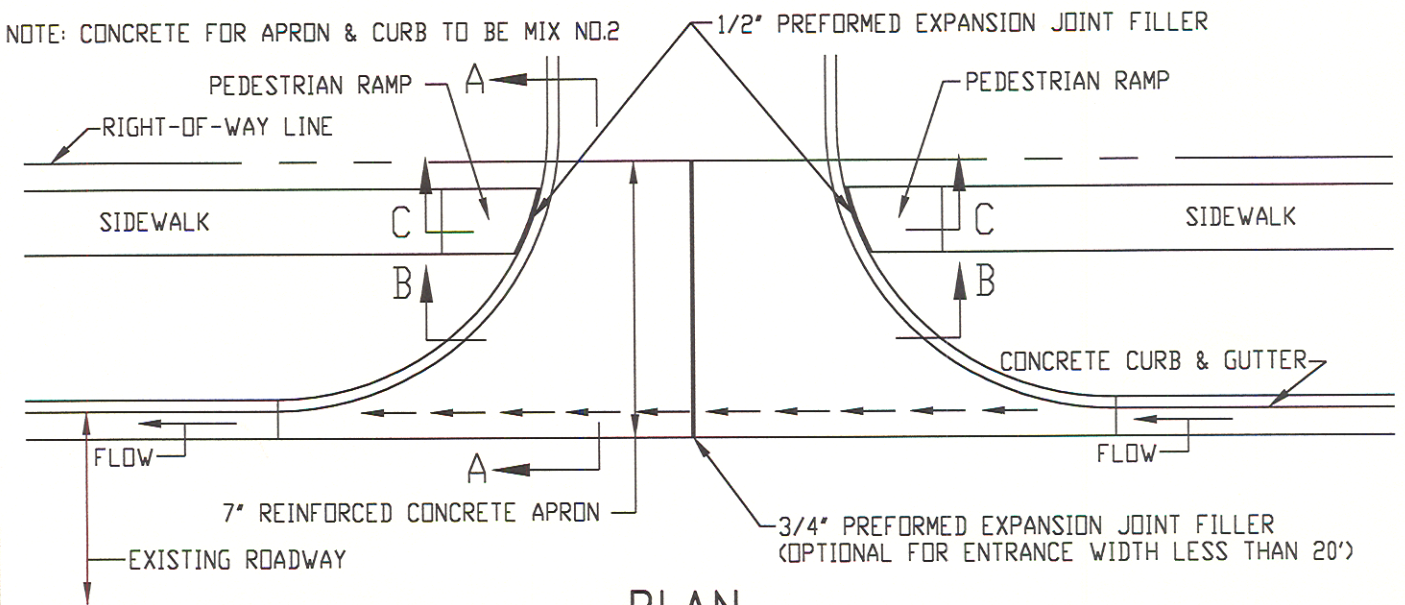

PLAN

CHARLES COUNTY GOVERNMENT

DEPARTMENT OF PLANNING & GROWTH MANAGEMENT

APPROVED:

[Signature] 11/19/99
 CHIEF OF DEVELOPMENT & CAPITAL SERVICES DATE
[Signature] 11/19/99
 HIGHWAY ENGINEER DATE

STANDARD DETAIL

CONCRETE APRON FOR
 COMMERCIAL-INDUSTRIAL-
 APARTMENT ENTRANCE

REVISIONS:

R
 2.32