


PLAN

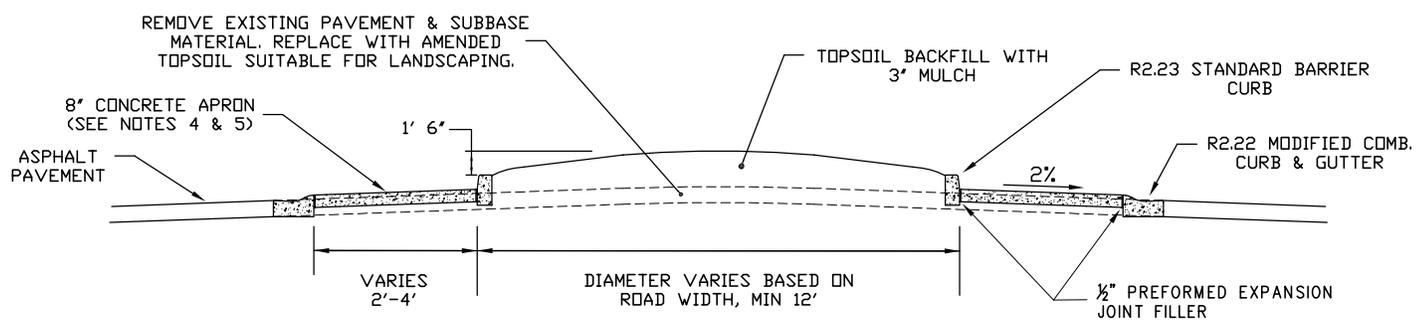

SECTION A-A

- NOTE:
1. SIZE AND LOCATION OF ISLAND AND LANDSCAPING MAY VARY, TO BE APPROVED DURING DESIGN.
 2. WHERE ISLAND IS REPLACING EXISTING PAVEMENT, REMOVE PAVEMENT AND SUBBASE MATERIAL. AREA SHALL BE SCARIFIED TO LOOSEN SUBSOIL THEN BACKFILLED PER MSHA SPECIFICATION 710.03.04 AND 710.03.05 WITH MIN. 18" TOPSOIL AND 3" MULCH, MOUNDED AND LANDSCAPED.
 3. FOR DESIGN AND SIGN DETAILS, REFER TO LATEST EDITION OF MUTCD.
 4. 6" MIN BANK RUN GRAVEL SUBBASE UNDER CURB EXTENDED IN LINE UNDER APRON.
 5. APRON DETAIL: 8" CONCRETE WITH 6" X 6" W2.9 X W2.9 WIRE MESH, OR #3 REINFORCING BARS, 12" ON CENTER BOTH WAYS

CHARLES COUNTY GOVERNMENT
 DEPARTMENT OF PLANNING & GROWTH MANAGEMENT

APPROVED:  8/24/15
 CHIEF OF CODES, PERMITS, & INSPECTION SERVICES DATE

 8/24/15
 HIGHWAY ENGINEER DATE

STANDARD DETAIL

TRAFFIC CALMING CIRCLE

REVISIONS:

R
 2.53